


# Proposed Wastewater Disposal System - Dehiwala & Mt. Lavinia Municipality Area

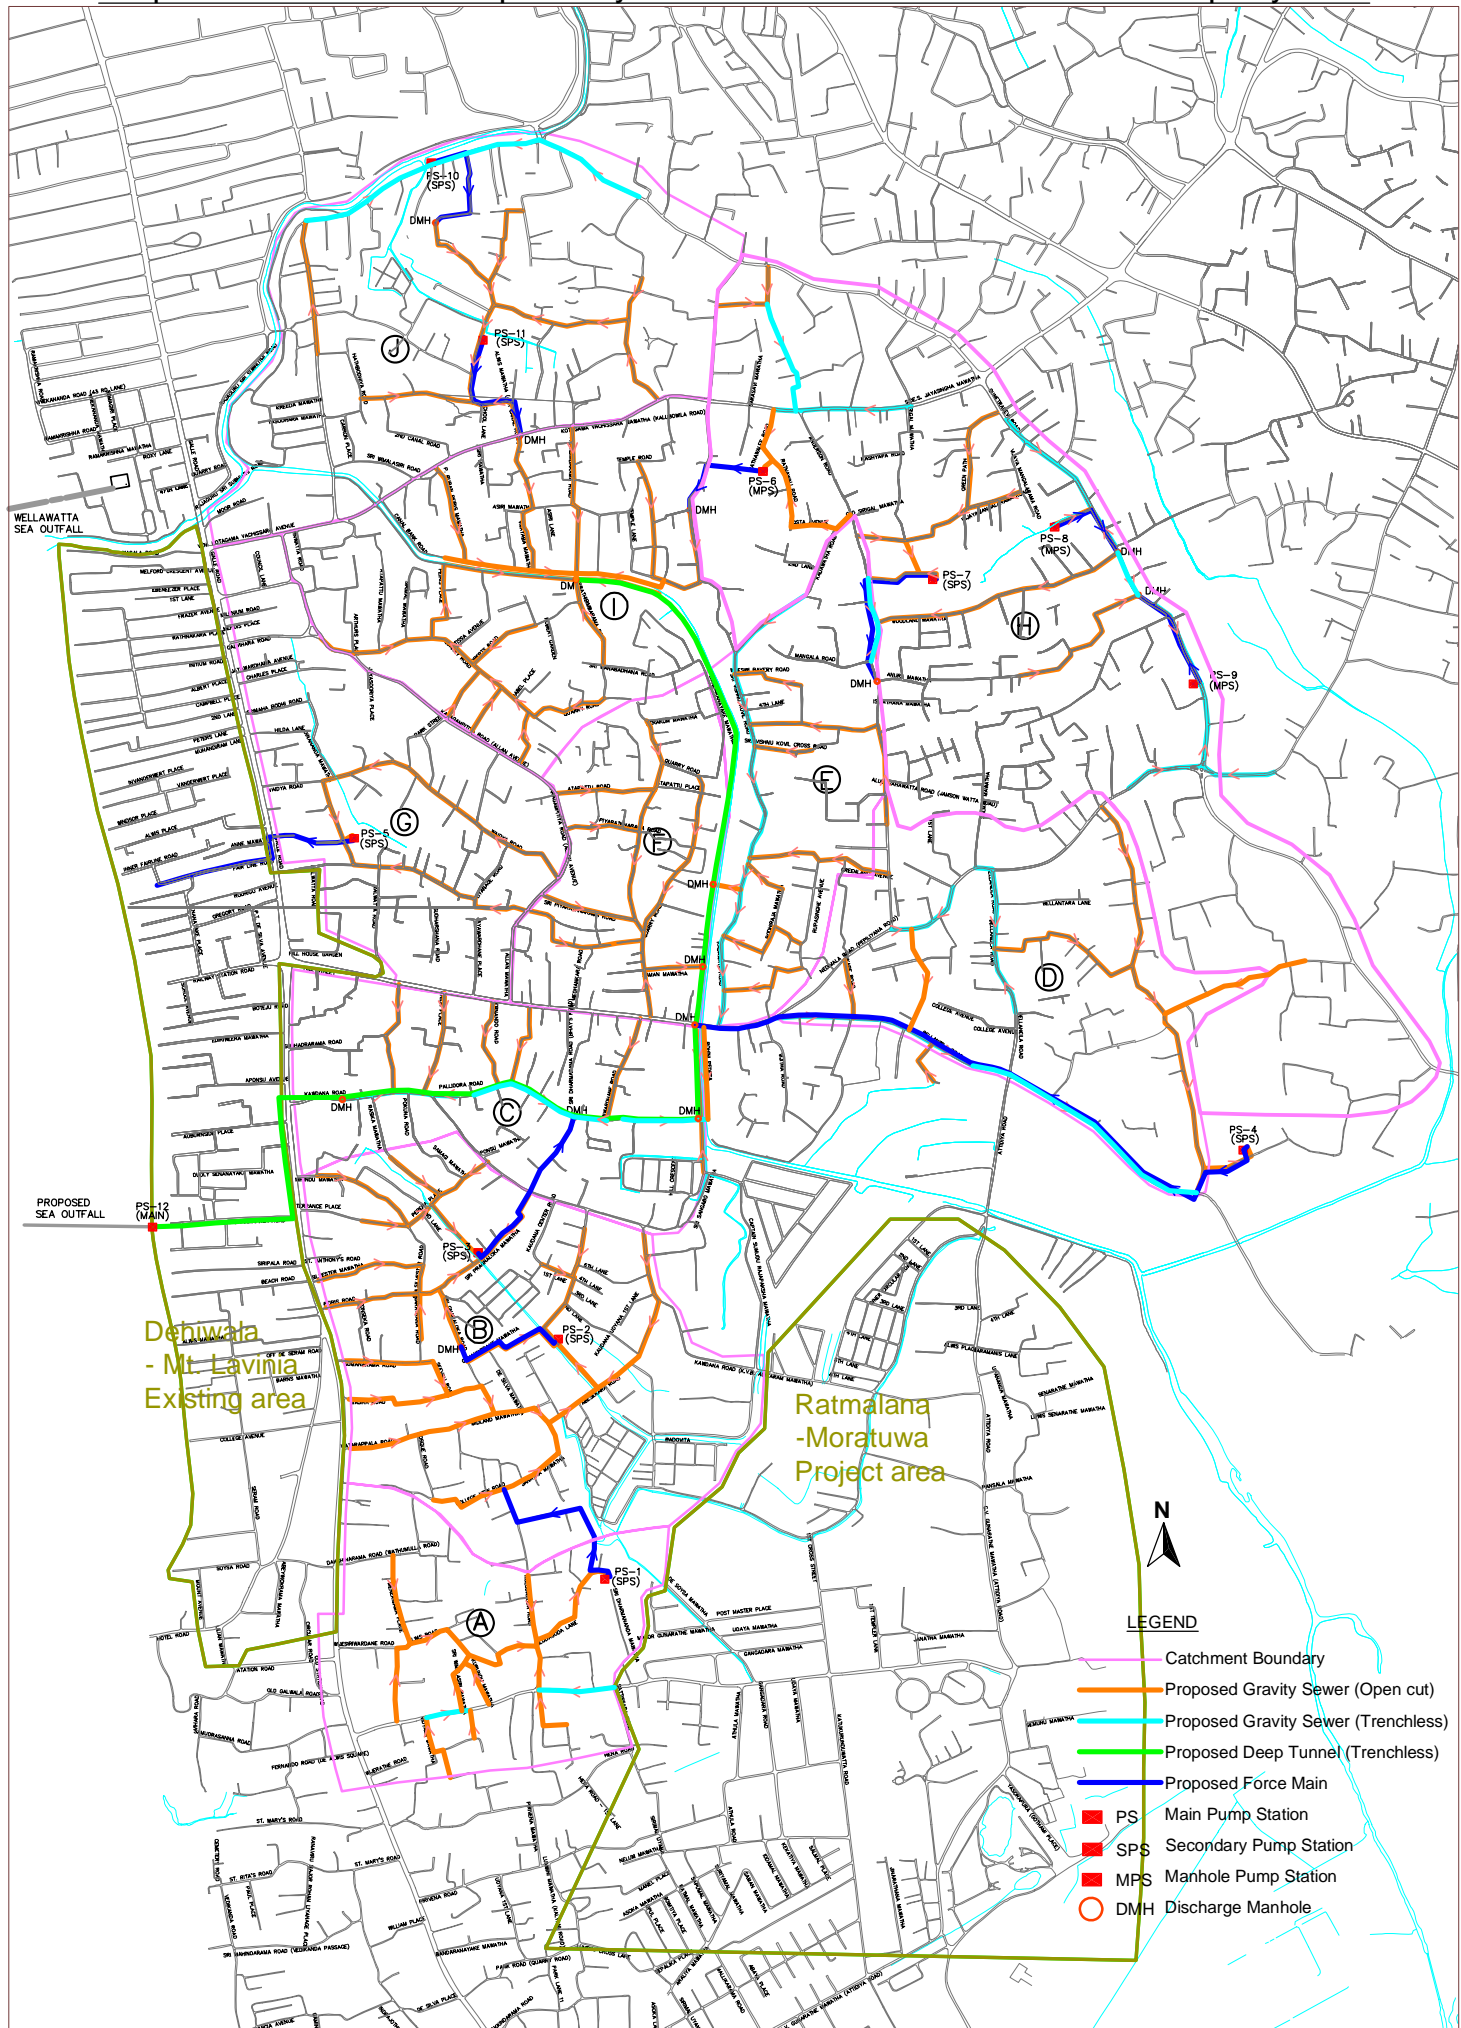

Dehiwala  
- Mt. Lavinia  
Existing area

Ratmalana  
-Moratuwa  
Project area



### LEGEND

- Catchment Boundary
- Proposed Gravity Sewer (Open cut)
- Proposed Gravity Sewer (Trenchless)
- Proposed Deep Tunnel (Trenchless)
- Proposed Force Main
- PS Main Pump Station
- SPS Secondary Pump Station
- MPS Manhole Pump Station
- DMH Discharge Manhole